




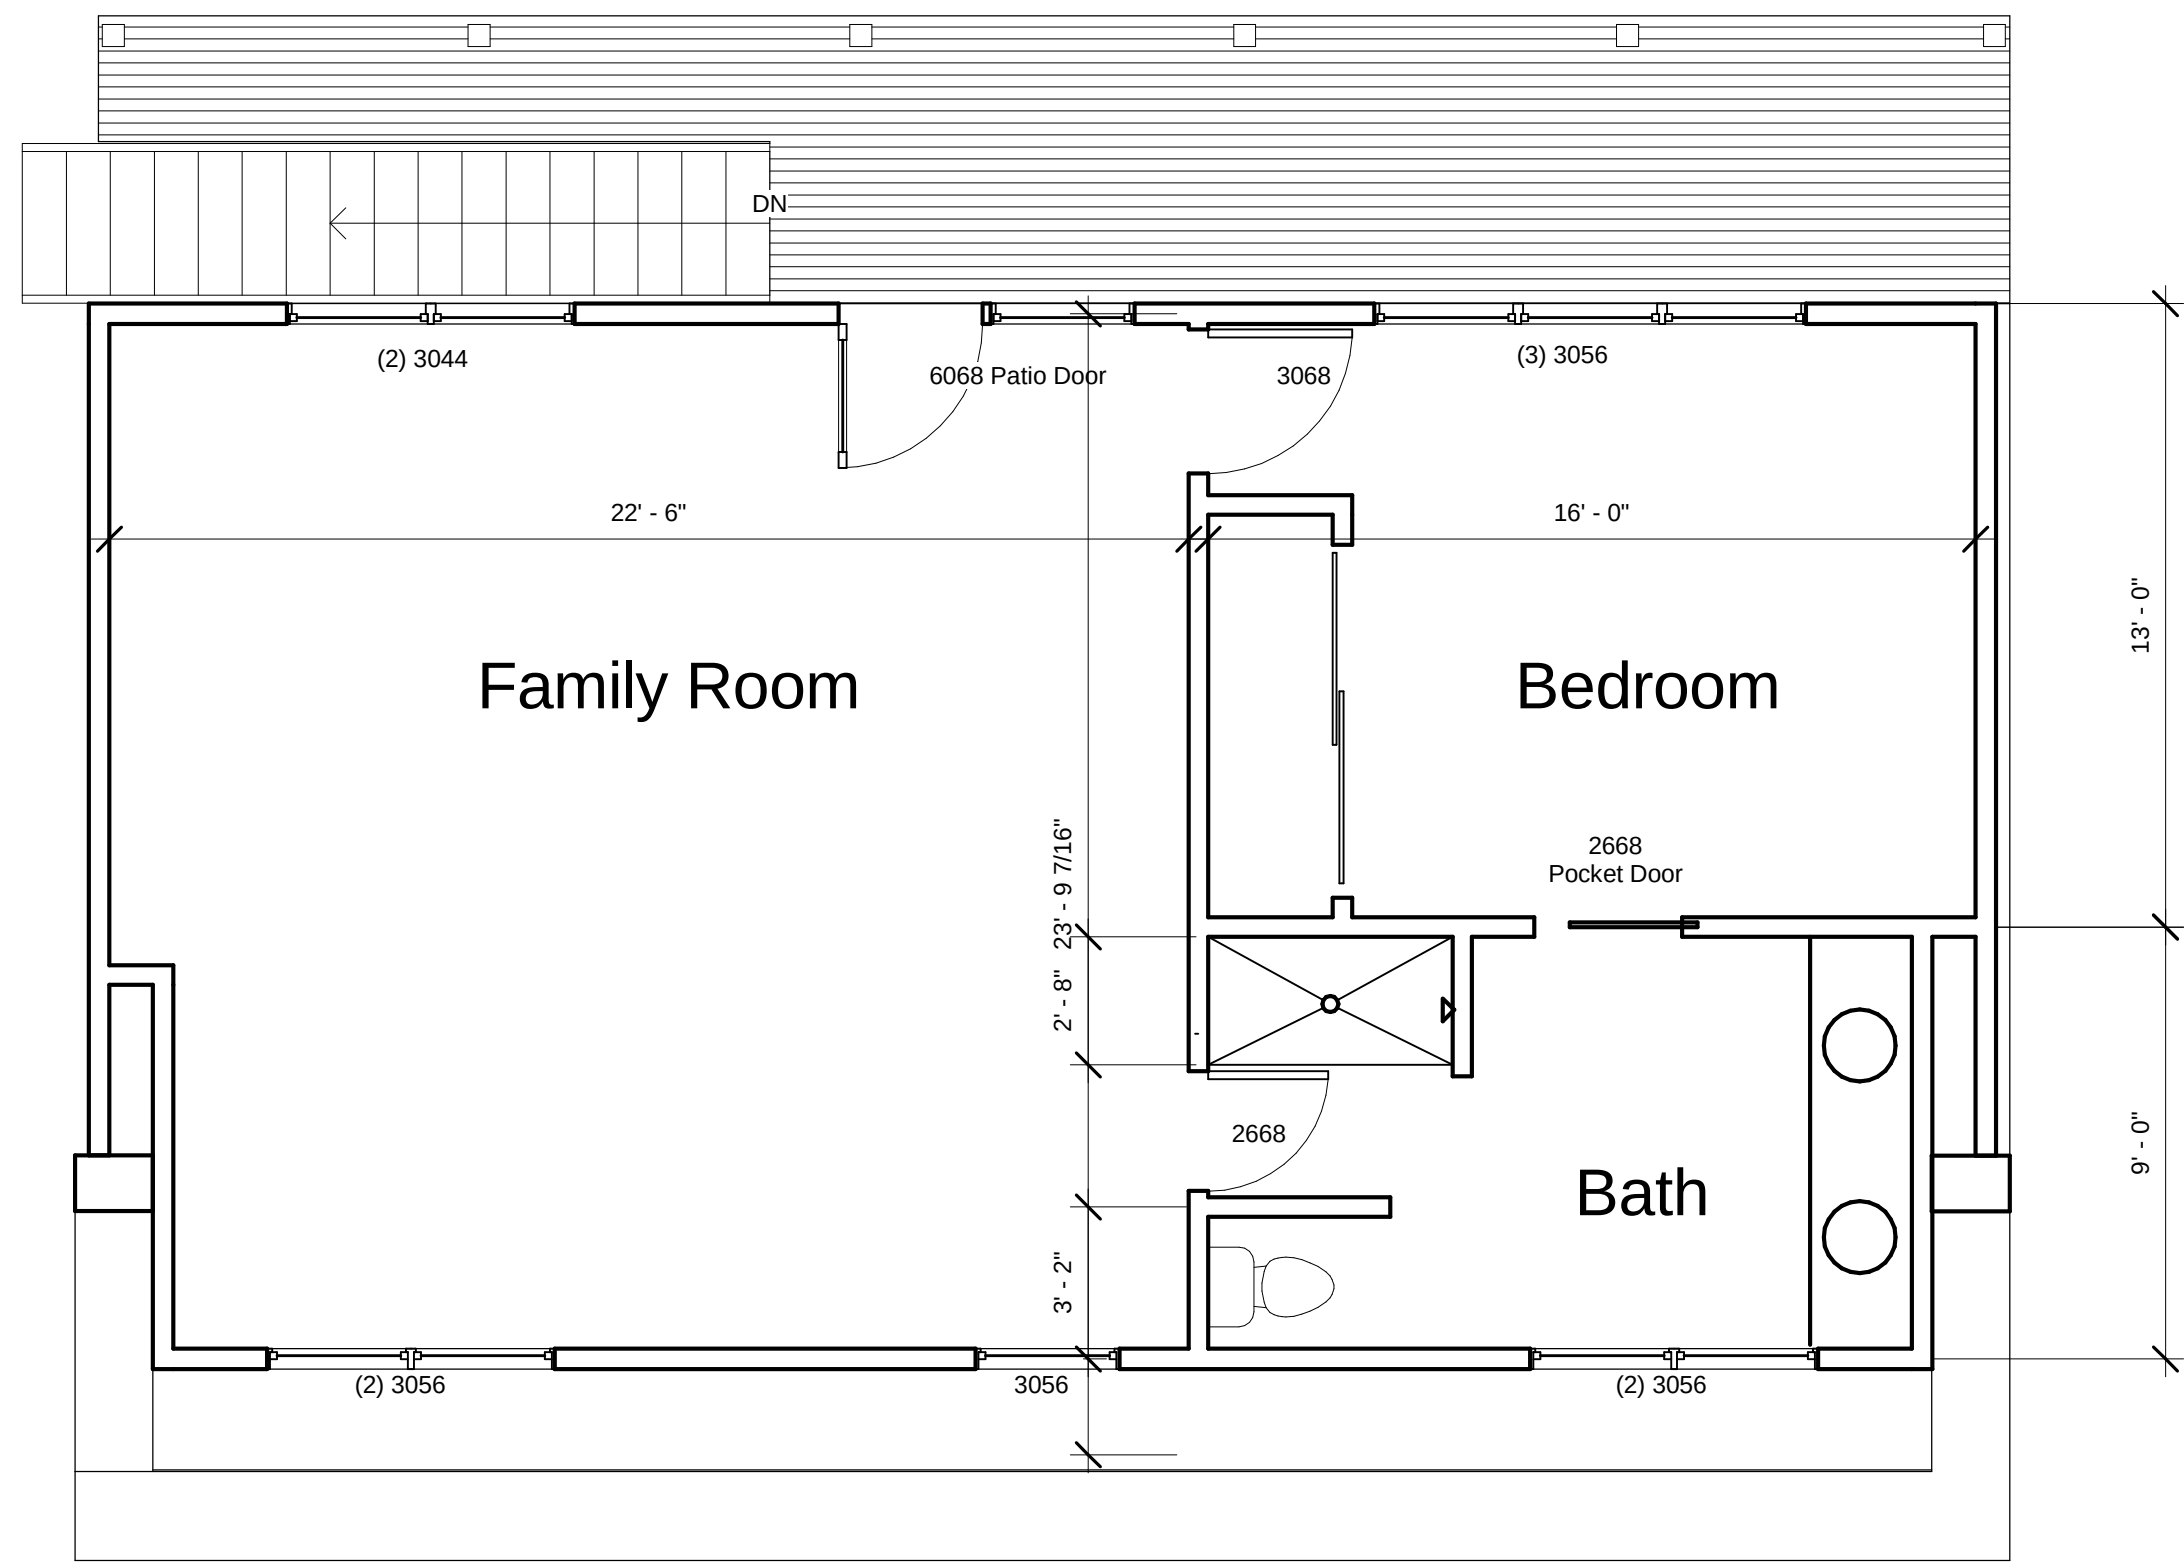


2 Guest Rooms  
1/4" = 1'-0"

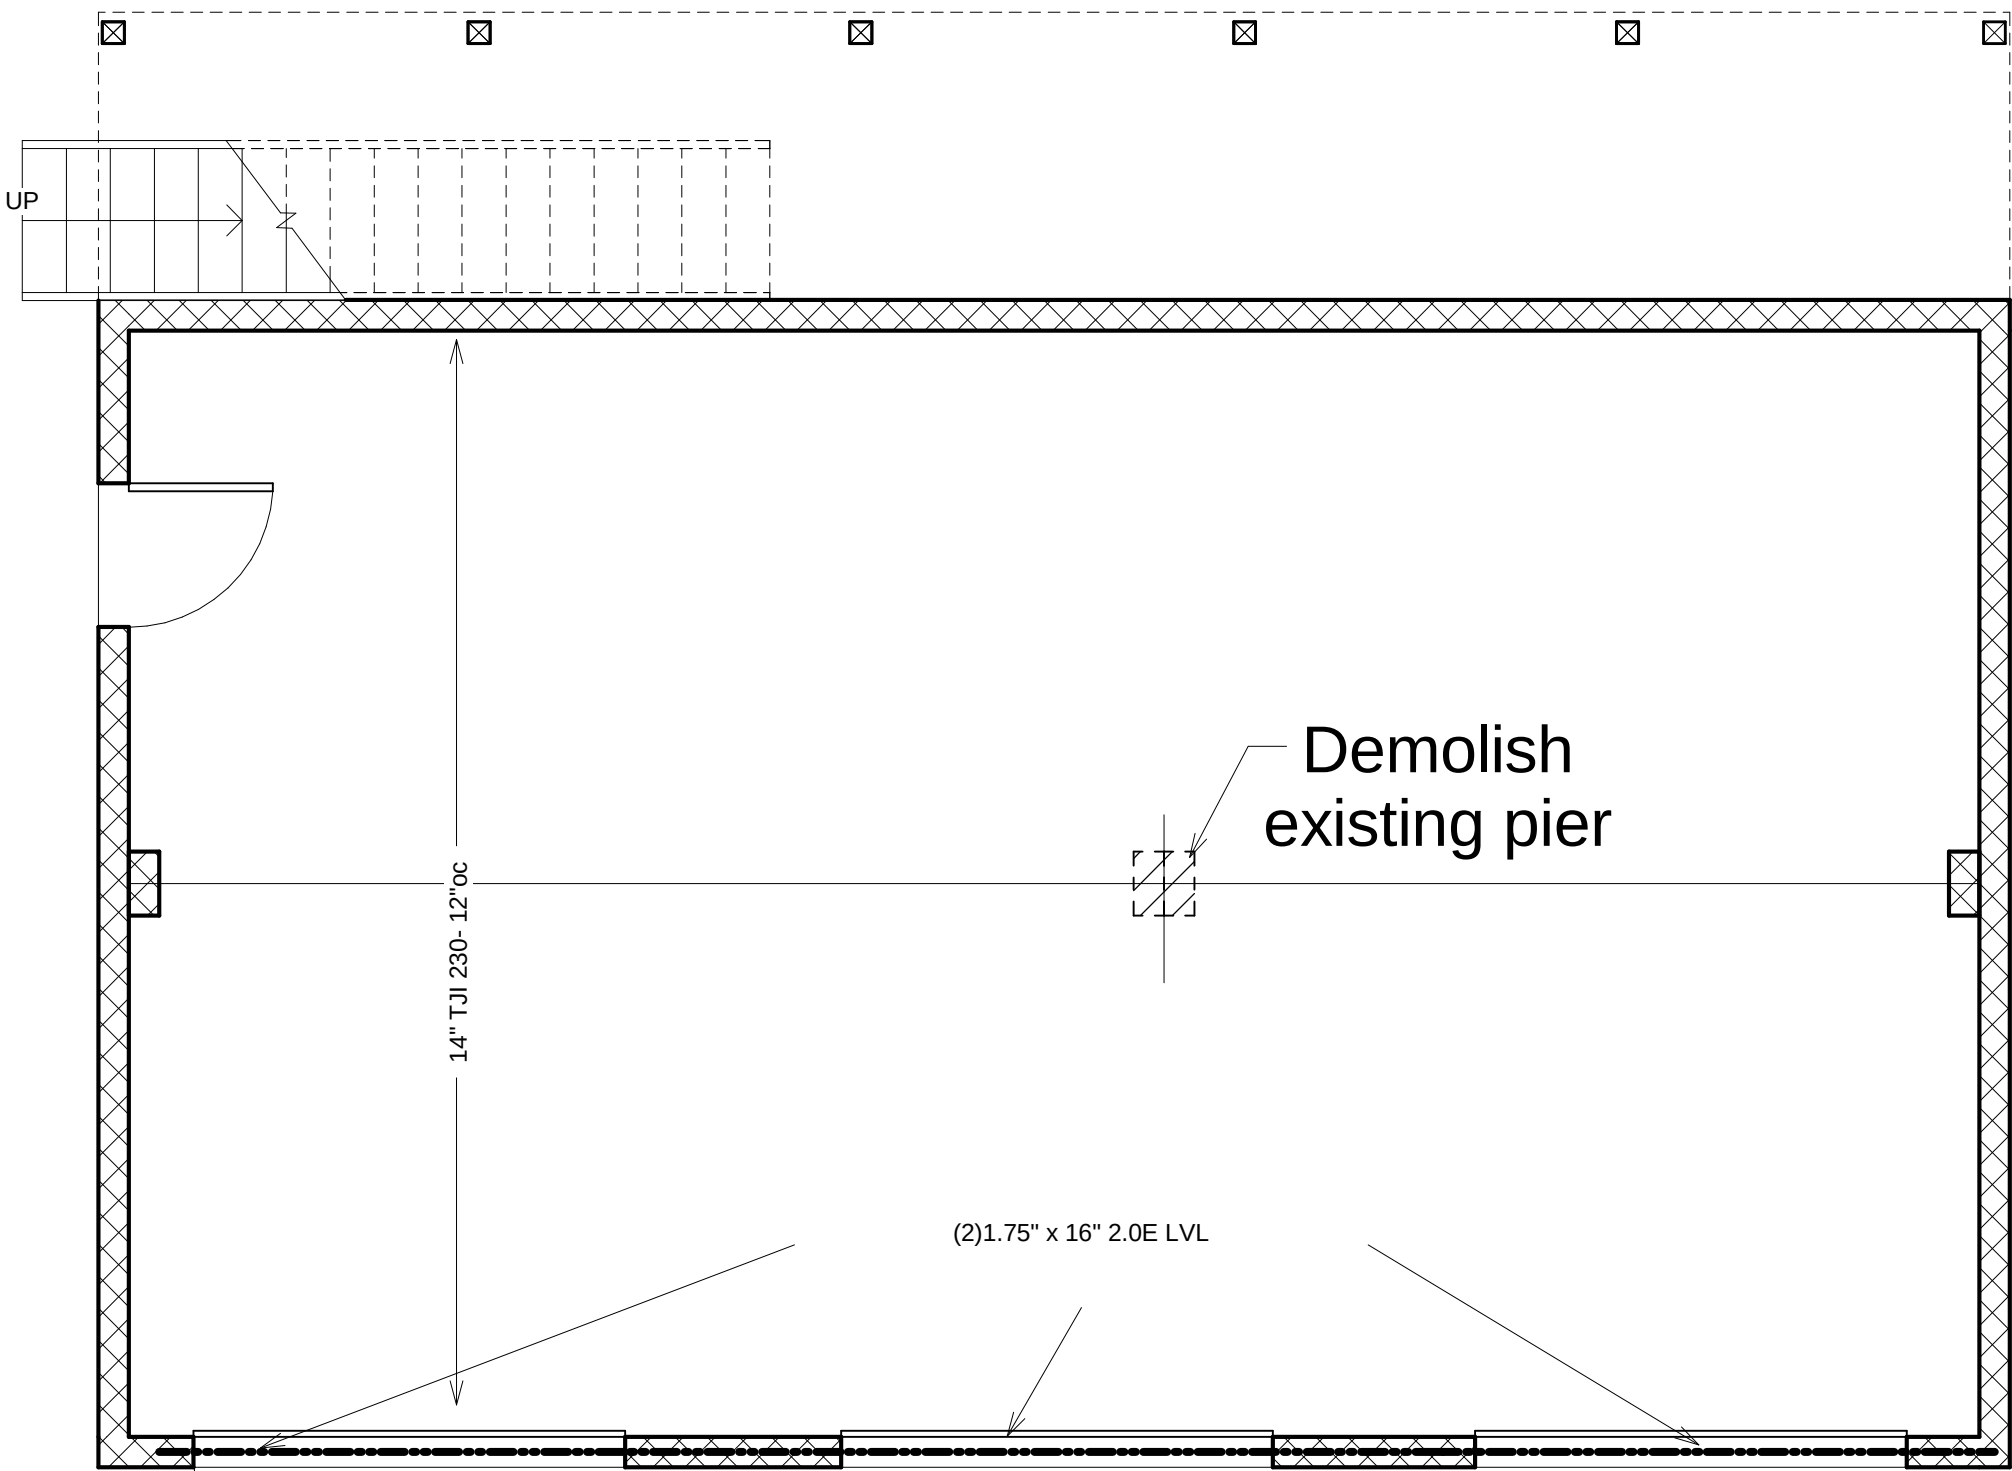


1 Garage Level  
1/4" = 1'-0"

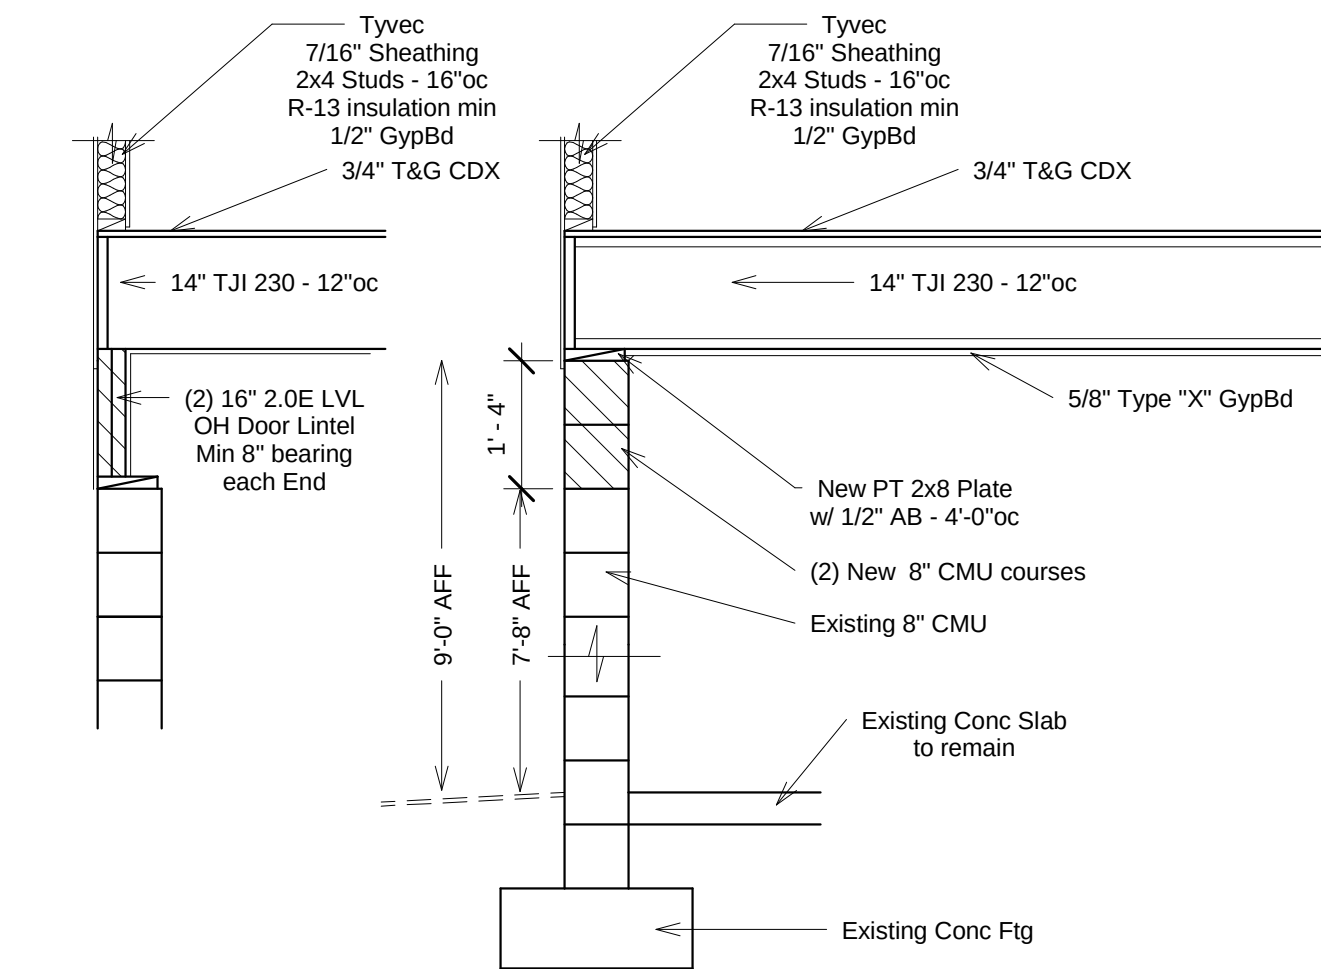

3 Garage Wall Section  
1/2" = 1'-0"

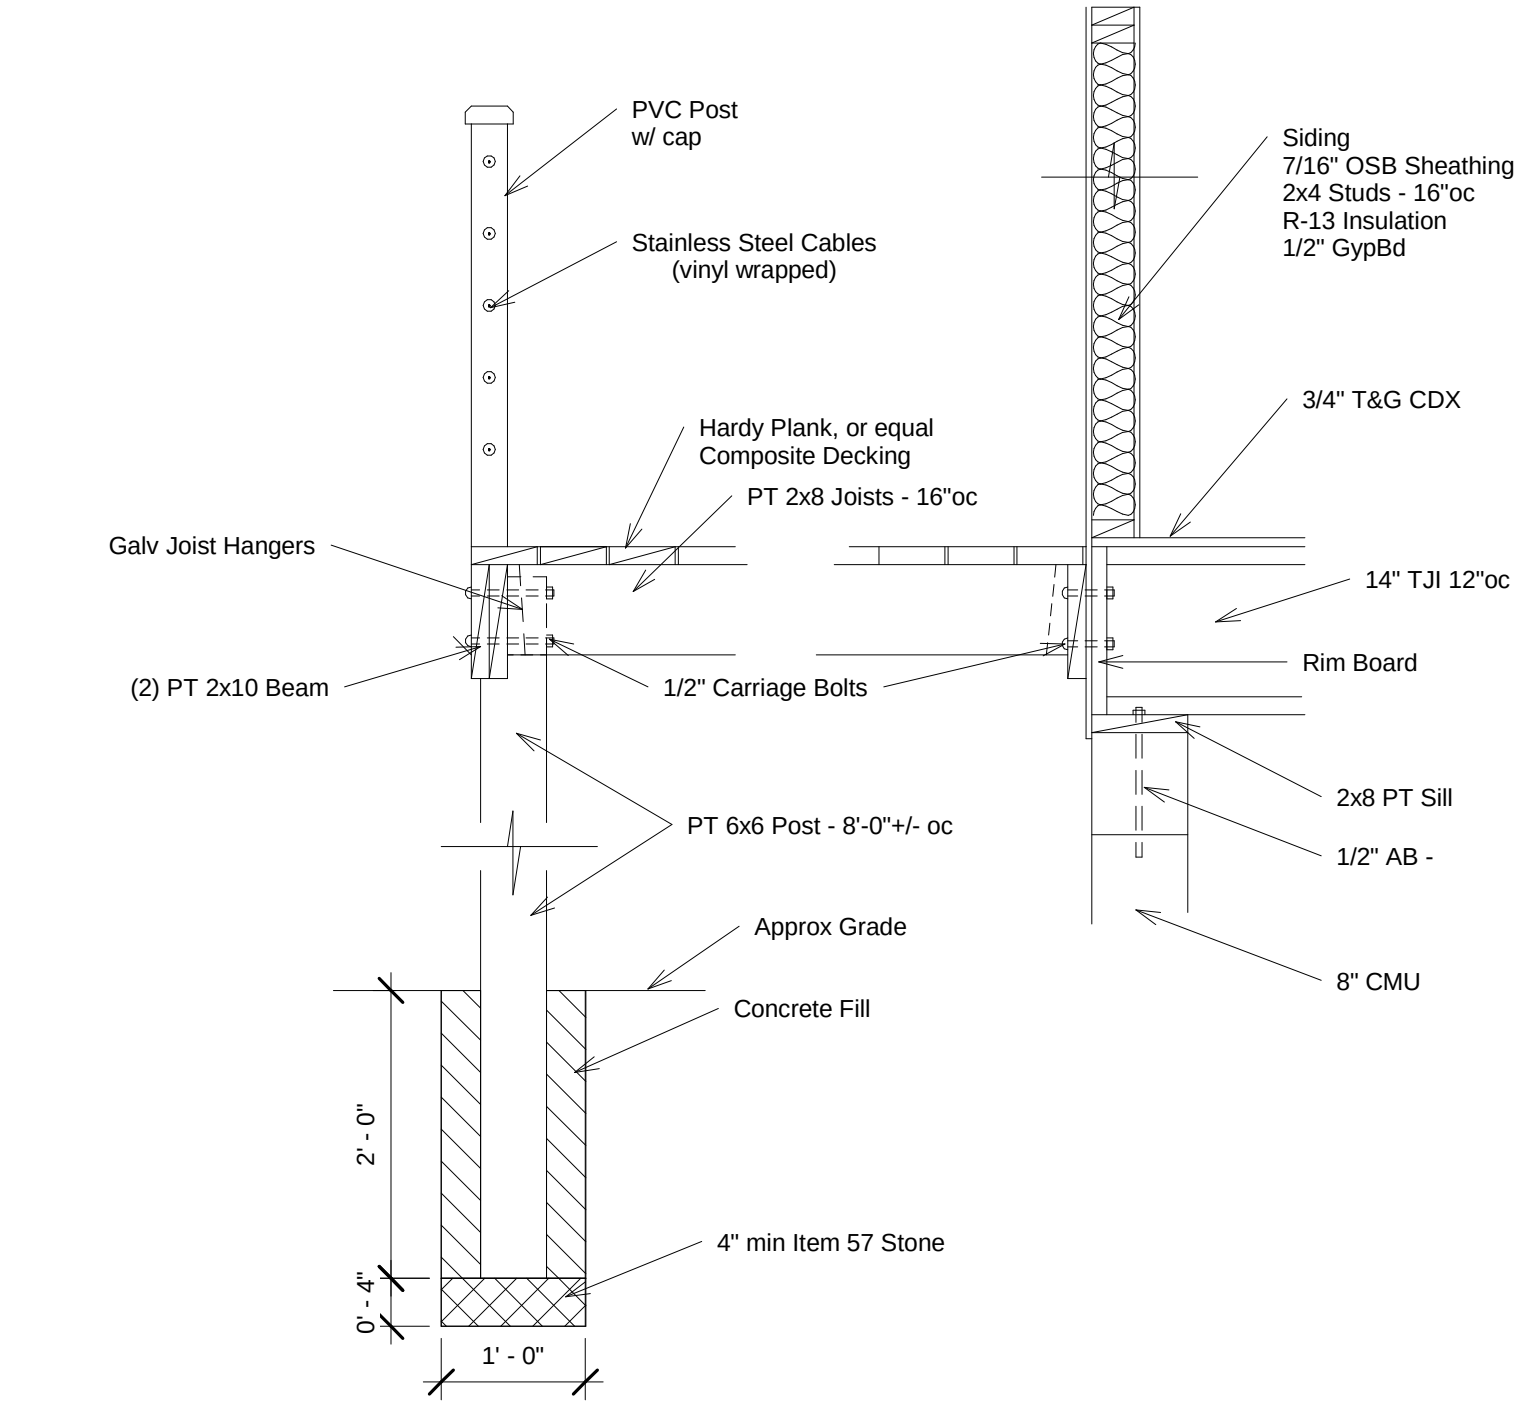

4 Deck Section  
3/4" = 1'-0"

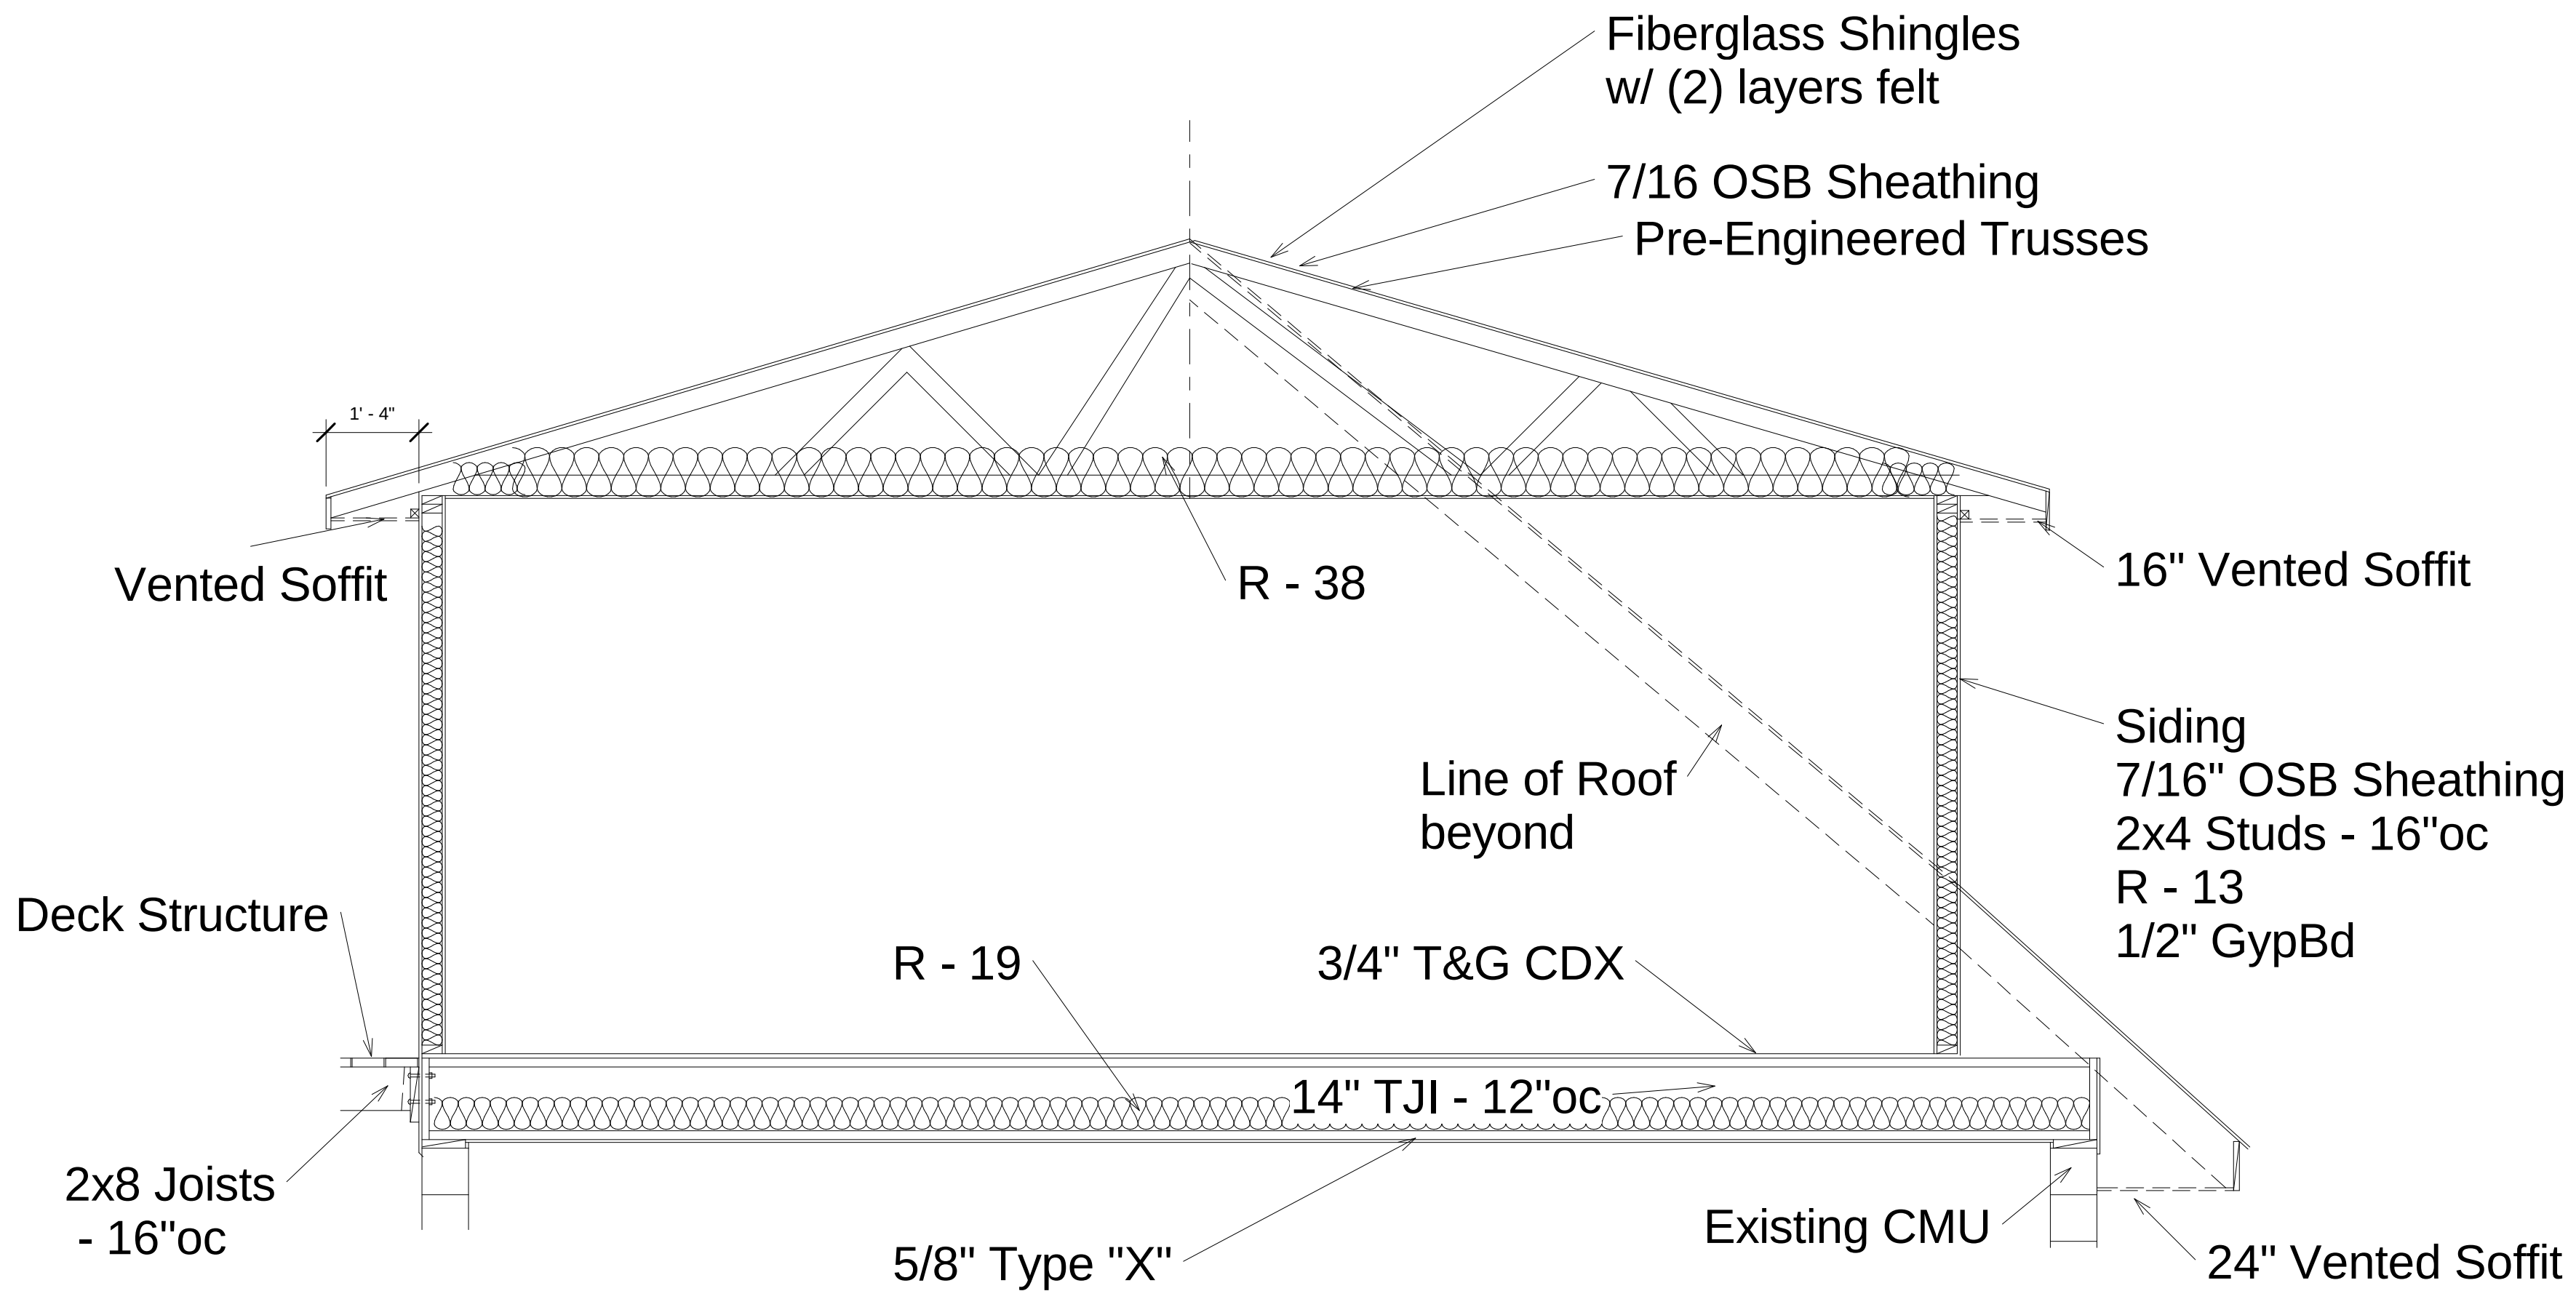


5 Section  
1/2" = 1'-0"

THESE PLANS AND DESIGNS SHOWN HERE WERE DEVELOPED FOR USE ON THIS PROJECT ONLY AND ARE THE PROPERTY OF DANIEL J. RANDALL, P.E. AND SHALL NOT BE USED IN WHOLE OR IN PART FOR ANY OTHER PROJECT WITHOUT THE WRITTEN PERMISSION OF THIS FIRM.

*Daniel J. Randall, P.E.*  
ENGINEERING CONSULTANT

PO Box 2454  
Gloucester, VA 23061  
Phone (804)-693-1800  
e-mail drandall@widomaker.com

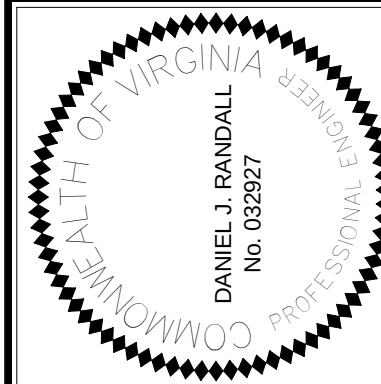

| DATE | REVISION | BY |
|------|----------|----|
|      |          |    |
|      |          |    |
Floor Plans and Details  
Rohde - Daniels Garage Renovations  
Owner  
Enter address here

DR. BY: Designer: 2/7/2015

CHK. BY: Checker: #14-1474

SCALE: As indicated

SHEET: A102